


Sparsholt Memorial Hall
 Woodman Lane
 Sparsholt
 Winchester
 SO21 2NR

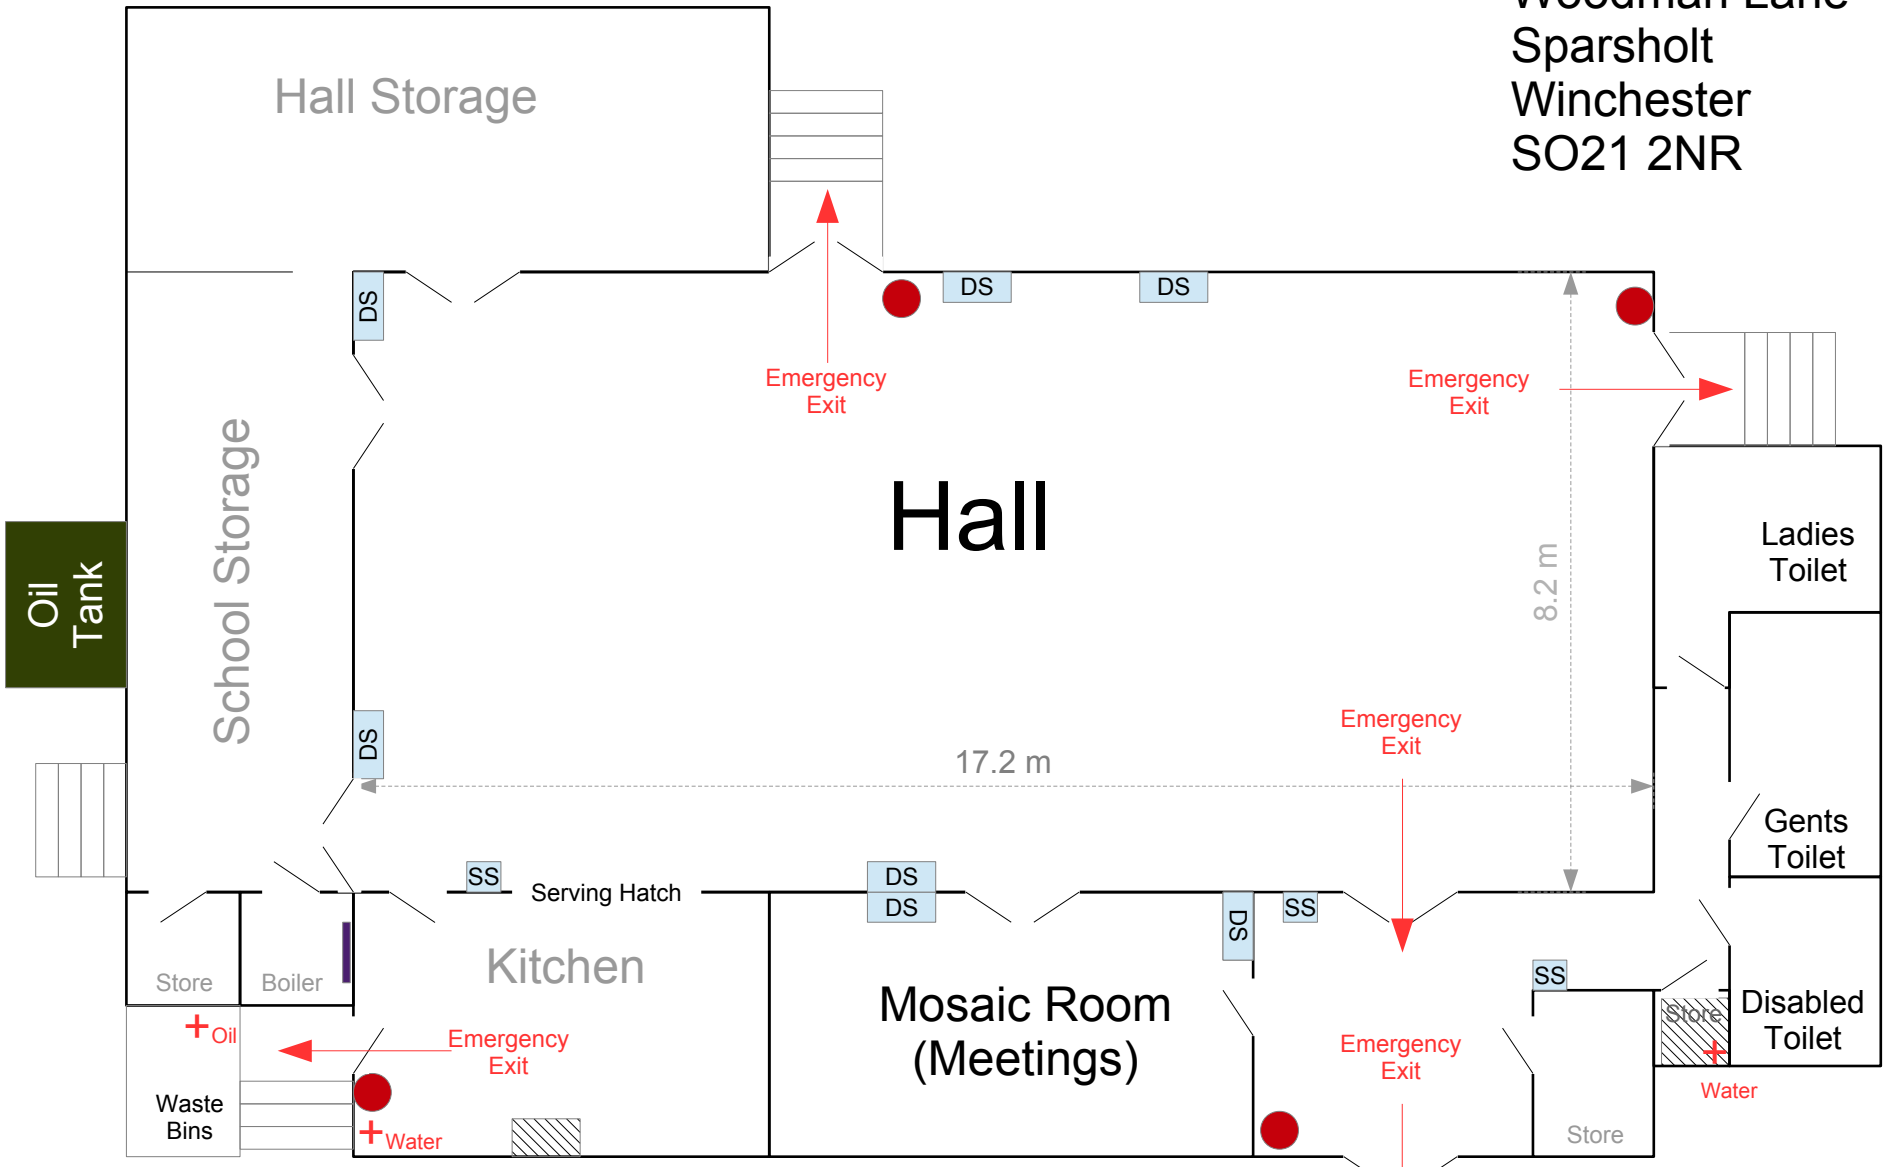

Key

					
Electrical Supply Board	Fire Extinguisher	Double Socket	Single Socket	Stopcock	Cleaning Materials

